

1st Floor 17 no.- 6114 Sq.ft.  
 2nd Floor 32 no.- 11966 Sq.ft.  
 Total 49 no.- 18080 Sq.ft.

**FIRST FLOOR PLAN**  
 SCALE: 1/8" = 1'-0"



**BASE4**  
 BASE 4 INTERNATIONAL, Inc  
 9858 GLADES ROAD, #231  
 BOCA RATON, FLORIDA 33434  
 1.720.72BASE4 www.base-4.com

JEFF GAITHER, AIA  
 4101 Woodlyne Ln  
 Orlando, FL 32812



**Cobblestone Inn & Suites**  
 Chanute, KS

No.	ISSUE DATE	PROJECT STATUS

DATE	12/19/14
DRAWN BY	RAT
CHECKED BY	BDH
SCALE	AS NOTED
PROJECT NO.	B4-76-1402
SHEET NAME	

FLOOR PLANS

DRAWING  
**A1.1**

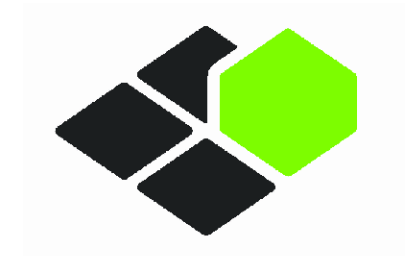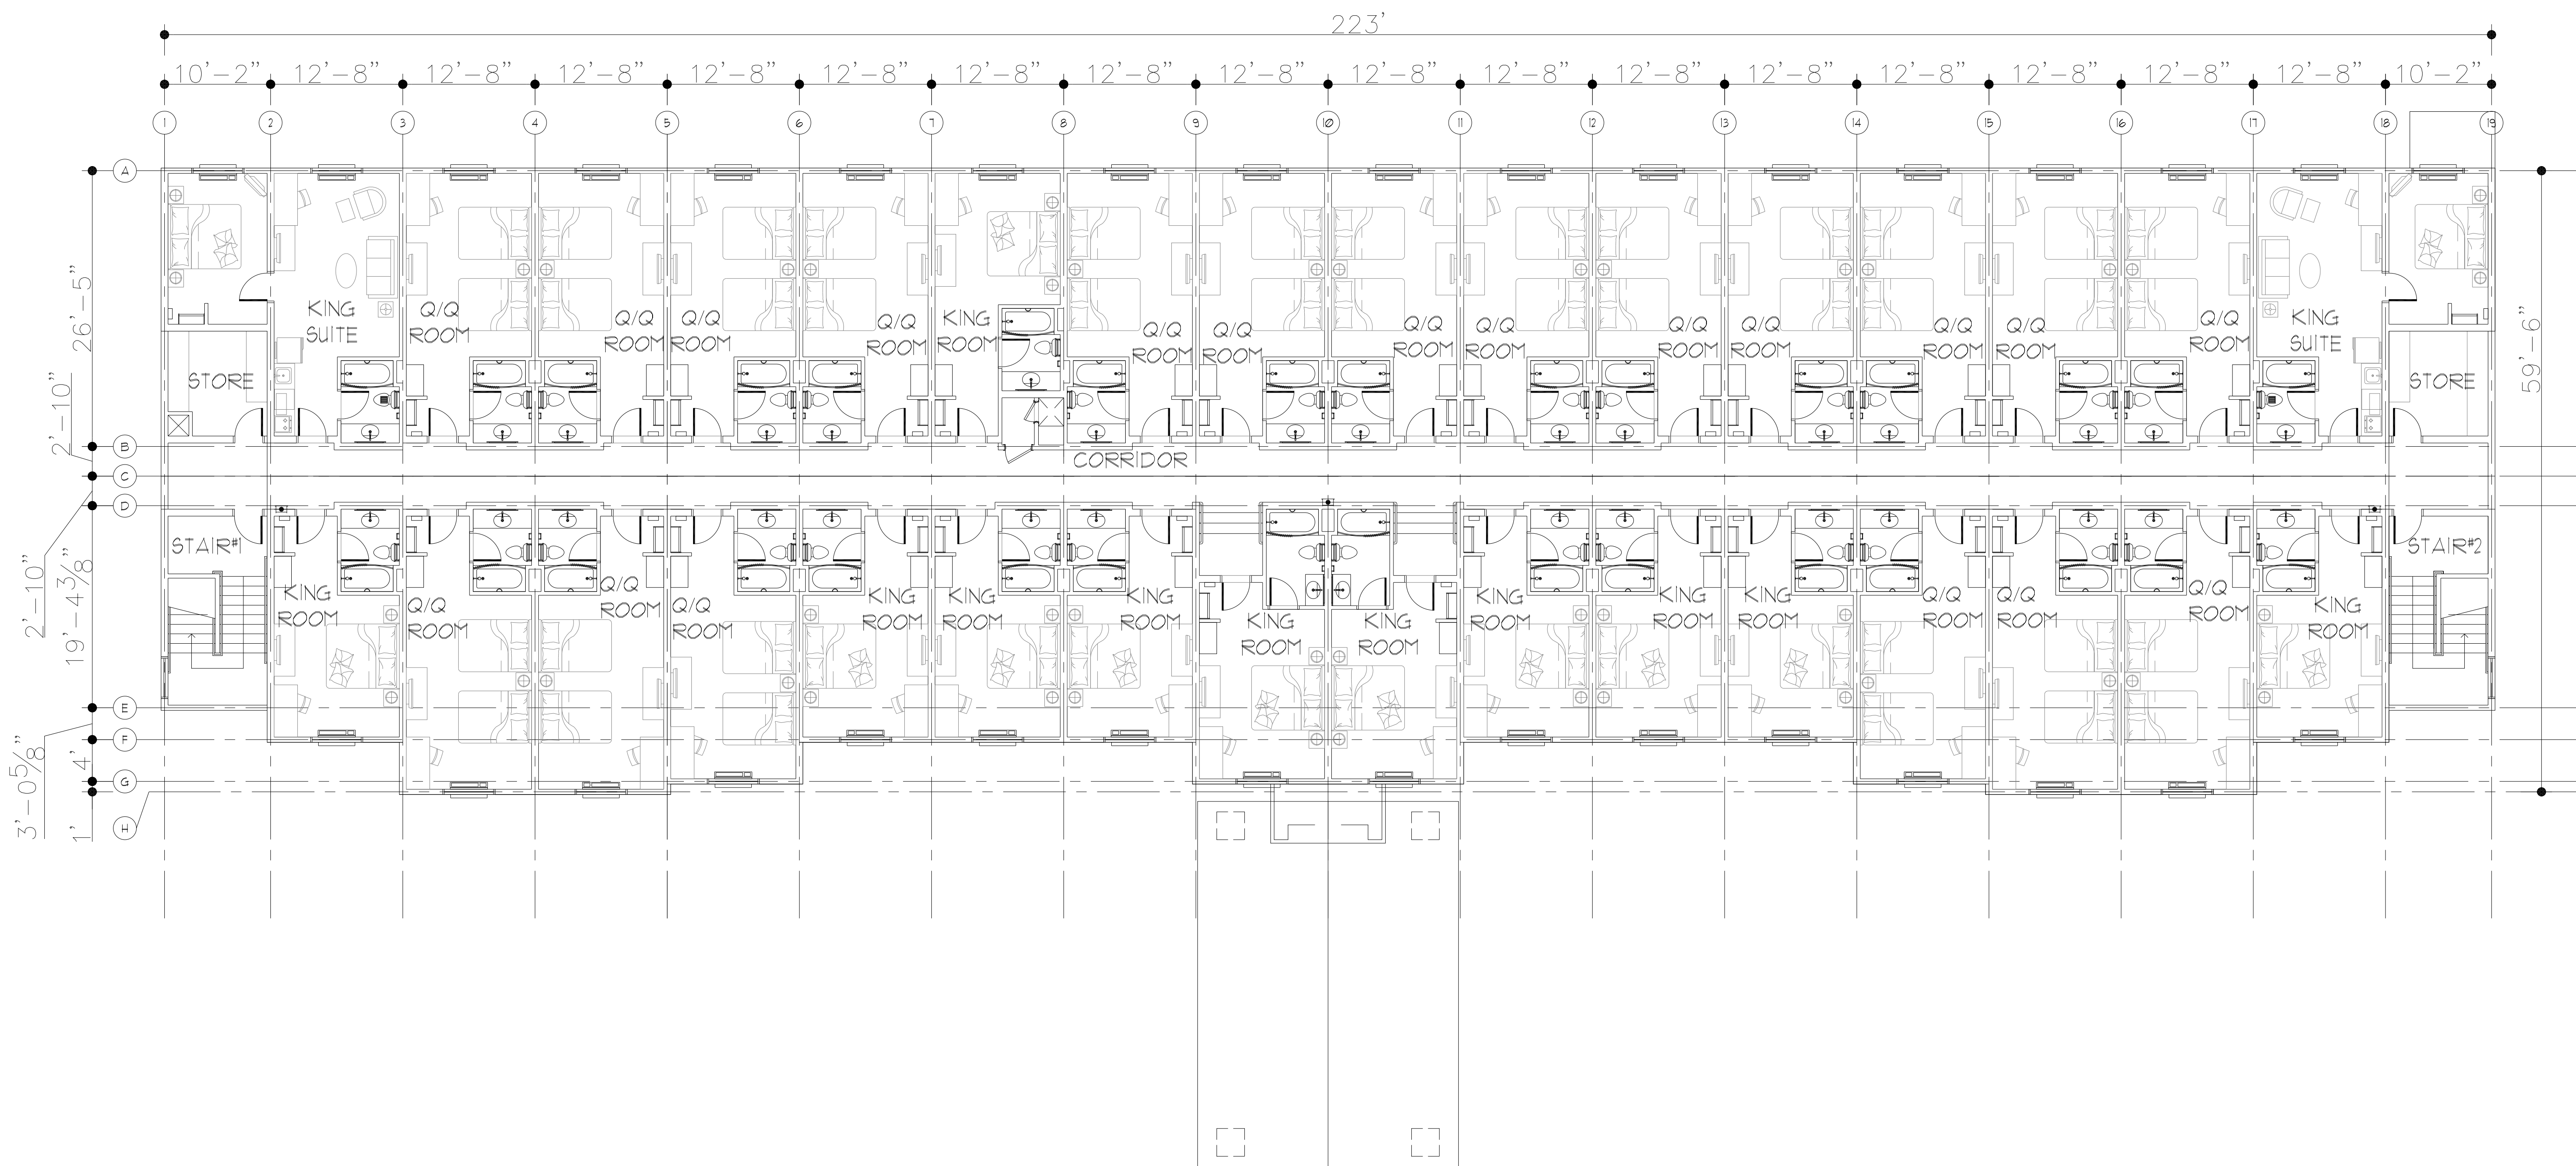

**BASE4**

BASE 4 INTERNATIONAL, Inc  
 9858 GLADES ROAD, #237  
 BOCA RATON, FLORIDA 33434  
 1.720.72BASE4 www.base-4.com

JEFF GAITHER, AIA  
 4101 Woodlyne Ln  
 Orlando, FL 32812

**Cobblestone Inn & Suites**  
 Chanute, KS

No.	ISSUE DATE	PROJECT STATUS

DATE	12/19/14
DRAWN BY	RAT
CHECKED BY	BDH
SCALE	AS NOTED
PROJECT NO.	B4-76-1402
SHEET NAME	

FLOOR PLANS

**SECOND FLOOR PLAN**  
 SCALE: 1/8" = 1'-0"



# FRONT ELEVATION

SCALE: 1/8" = 1'-0"



# REAR ELEVATION

SCALE: 1/8" = 1'-0"




# RIGHT SIDE ELEVATION

SCALE: 1/8" = 1'-0"



# LEFT SIDE ELEVATION

SCALE: 1/8" = 1'-0"

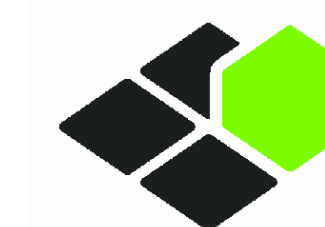

**BASE4**

BASE 4 INTERNATIONAL, Inc  
9858 GLADES ROAD, #237  
BOCA RATON, FLORIDA 33434  
1.720.722.BA4E4 www.base-4.com

JEFF GAITHER, AIA  
4101 Woodlynne Ln  
Orlando, FL 32812

## Cobblestone Inn & Suites Chanute, KS

No.	ISSUE DATE	PROJECT STATUS

DATE	12/19/14
DRAWN BY	RAT
CHECKED BY	BDH
SCALE	AS NOTED
PROJECT NO.	B4-76-1402
SHEET NAME	ELEVATIONS

DRAWING

**A2.1**